


30'-01"	Cyc Bounce	34
23'-00"	9th Electric	33
30'-01"	Cyc	32
41'-05"		31
40'-05"		30
23'-00"	8th Electric	29
30'-01"	Border	28
30'-01"	Legs	27
25'-10"	7th Electric	26
25'-10"	6th Electric	25
25'-10"	Archway	24
00'-00"		23
00'-00"		22
00'-00"	Wedding Drope	21
00'-00"		20
25'-10"	5th Electric	19
00'-00"		18
00'-00"		17
00'-00"		16
00'-00"		15
25'-10"	4th Electric	14
25'-10"	3rd Electric	13
00'-00"		12
00'-00"		11
25'-10"	Chandelier	10
25'-10"	2nd Electric	9
00'-00"		8
00'-00"		7
00'-00"		6
25'-10"	1st Electric	5
00'-00"		4
00'-00"		3
00'-00"		2
3'-04"	Main Drope	1
0'-00"	US Elevator Edge	0

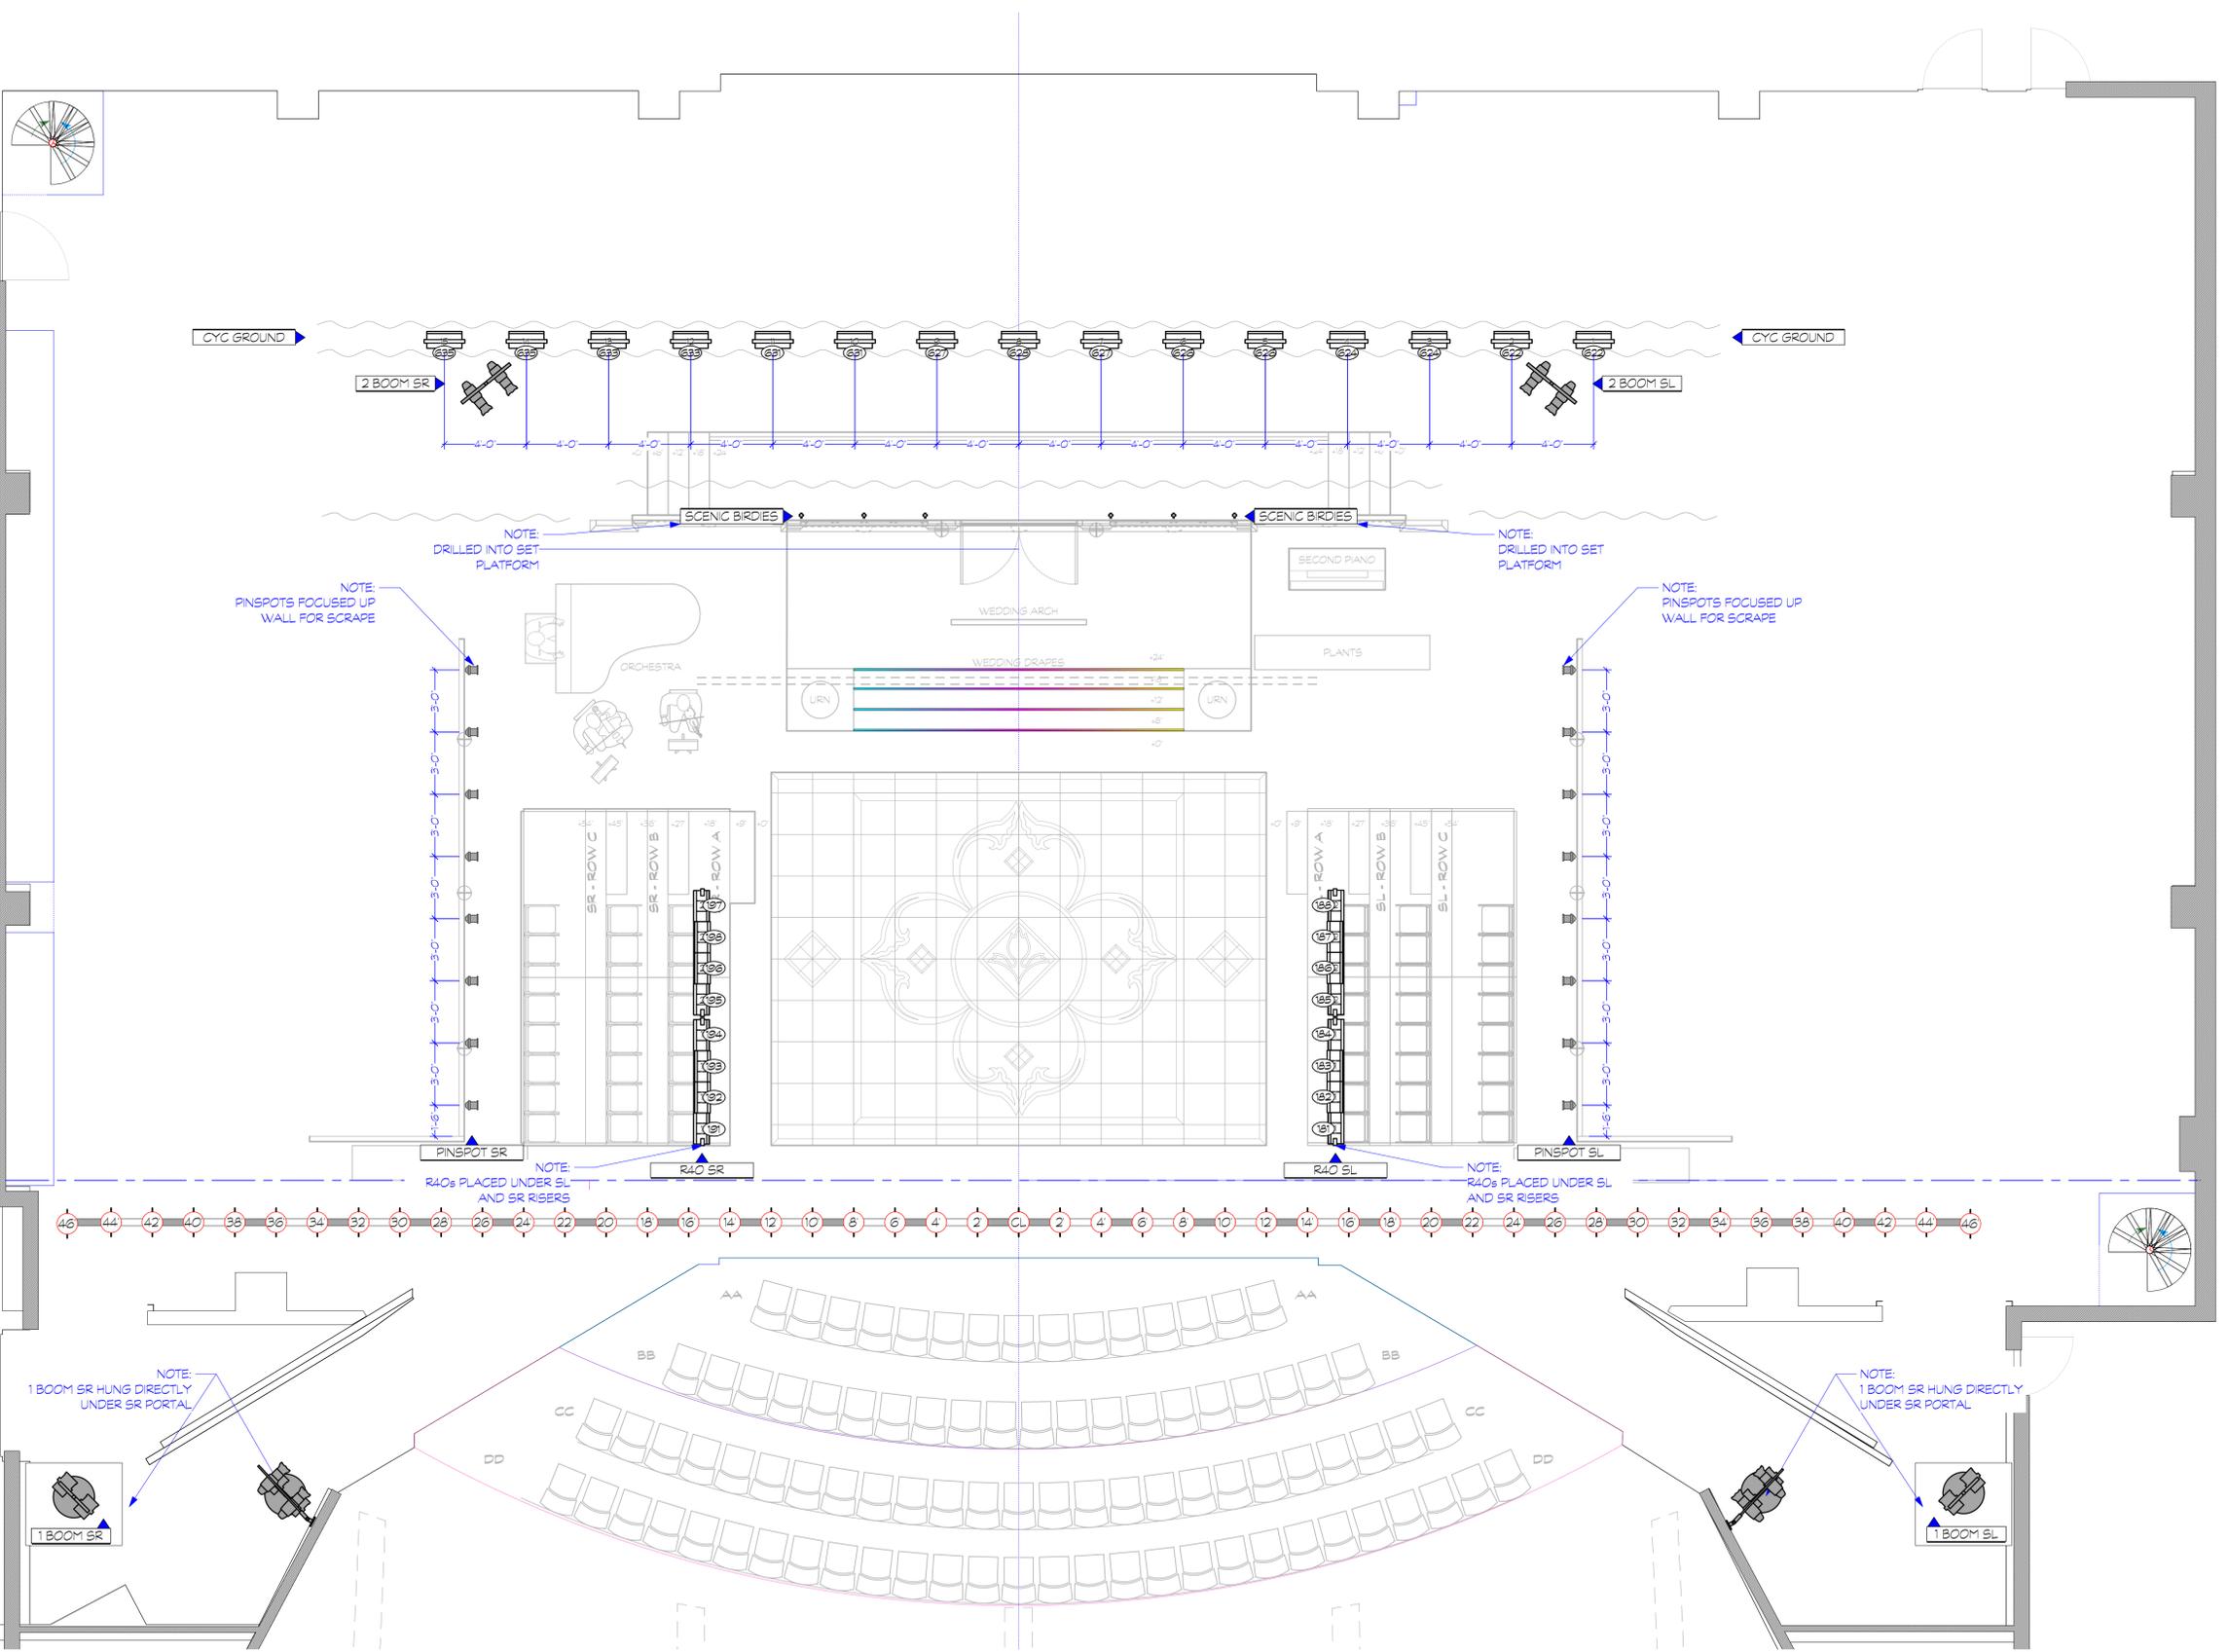

Symbol	Description	Count
[Symbol]	Ayrton Straddle Profile @630 W	4
[Symbol]	GLP Impression S500 @750 W	4
[Symbol]	GLP Impression X5 @710 W	8
[Symbol]	Chauvet Rogue R1 Wash @161 W	4
[Symbol]	Aitman Spectra Cyc @100w	13
[Symbol]	ETC Source 4 19deg @575 W	15
[Symbol]	ETC Source 4 26deg @575 W	60
[Symbol]	ETC Source 4 36deg @575 W	44
[Symbol]	ETC Source 4 36deg 750 W @750 W	13
[Symbol]	ETC Source 4 50deg 750 W @750 W	13
[Symbol]	ETC Source 4 70deg 750 W @750 W	2
[Symbol]	Aitman PAR 64 WFL @1 W	2
[Symbol]	Selecon Compact 6' Fresnel @0.75 W	12
[Symbol]	ETC Source 4 Fresnel @750 W	16
[Symbol]	Light Instr USITT PAR MR-16 Birdie-WFL @65 W	12
[Symbol]	Light Instr USITT 108P @1000 W	13
[Symbol]	zNestd Iris 2 Vert Top @30 W	15
[Symbol]	Light Instr ADJ Pinspot 38 @30 W	16
[Symbol]	Aitman R40 4 Circ 6ft @12 W	4
[Symbol]	Robert Juliat Topaze 1119 @1200 W	2
[Symbol]	USITT Practical Symbol @0 W	10

ACCESSORY LIST

Symbol	Description	Count
[Symbol]	6.25in Top Hat	38

SFX LIST

[Symbol]	Look Solutions Unique 2.1 @1500 W	1
----------	-----------------------------------	---

Typical Notation

Unit Number

Channel

- General Notes**
- 1) MEASUREMENTS MADE FROM CENTER OF PIPE UNLESS OTHERWISE NOTED
 - 2) ALL UNITS ARE TO HAVE APPROPRIATE FOCUS SLACK AND APPROPRIATE SAFETY HARDWARE
 - 3) PLEASE HAVE SPARE R19 & R32 AVAILABLE AT FOCUS
 - 4) ALL SIDE-ARMED OVERHEAD UNITS HUNG 1'-00" FROM SIDEARM CLAMP
 - 5) ALL FROST SHOULD BE PLACED ON THE SIDE CLOSEST TO ENDS OF FIXTURE

THIS DRAWING REPRESENTS DESIGN INTENT, VISUAL CONCEPTS, AND CONSTRUCTION SUGGESTIONS ONLY. IT DOES NOT REPLACE THE KNOWLEDGE AND ADVICE OF A LICENSED STRUCTURAL ENGINEER.

THE DESIGNER IS UNQUALIFIED TO DETERMINE STRUCTURAL APPROPRIATENESS OF THIS DESIGN AND WILL NOT ASSUME RESPONSIBILITY FOR IMPROPER ENGINEERING, IMPLEMENTATION, OR HANDLING OF THE ELEMENTS OF THIS DESIGN.

THE IMPLEMENTATION OF THIS DESIGN MUST COMPLY WITH THE MOST STRINGENT APPLICABLE FEDERAL AND LOCAL SAFETY AND FIRE CODES.

Directed By: Danielle Kay
 Lighting Design By: Em Moore
 +1 (415) 450 5198

EMMA: NO ONE BUT HERSELF
 Revision No. 1 January 19th 2026
 405 Hilgard Ave,
 Los Angeles, CA 90025

DECK GROUNDPLAN

Project Manager Christina Vacciano	Project ID The Freud Playhouse
Drawn By EFM	Scale 1/4" = 10'
Reviewed By Libby Zamiska & Colin Corralle	Sheet No. 4
Date 1/20/2026	
VAN File Name EMMA_FINAL_HENLEY.EPR	9

1 DECK GROUNDPLAN
 Scale: 1/4" = 1'-0"