


REFERENCE IMAGE




NOTE:
PLACED IN CENTER OF COLUMN
2 BULBS PER FIXTURES A19 BULB

SPEC: Sylvania Led Truwave Natural Series A19 Light Bulb, 75W Equivalent, Efficient 11W, 1100 Lumens, Dimmable, Clear, 2700K, Soft White - 6 Pack (40807)

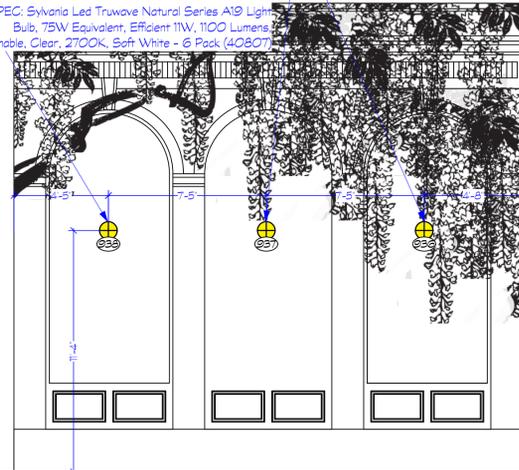

NOTE:
PLACED IN CENTER OF COLUMN
2 BULBS PER FIXTURES A19 BULB

SPEC: Sylvania Led Truwave Natural Series A19 Light Bulb, 75W Equivalent, Efficient 11W, 1100 Lumens, Dimmable, Clear, 2700K, Soft White - 6 Pack (40807)

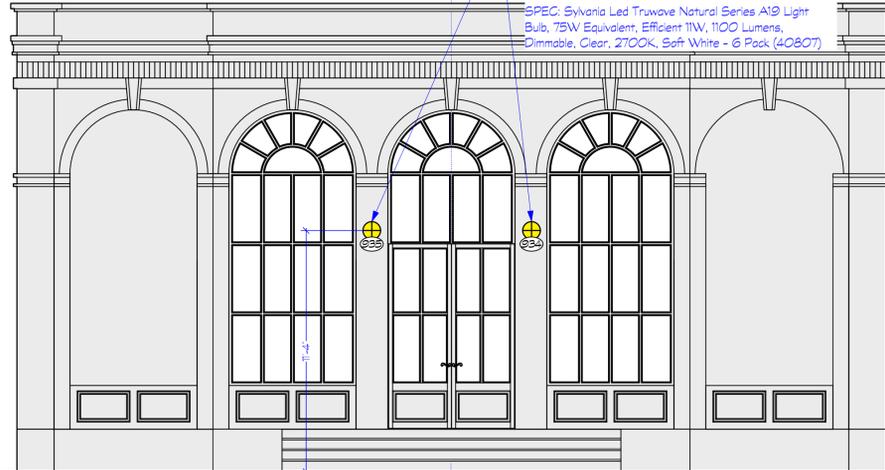


NOTE:
PLACED IN CENTER OF COLUMN
2 BULBS PER FIXTURES A19 BULB

SPEC: Sylvania Led Truwave Natural Series A19 Light Bulb, 75W Equivalent, Efficient 11W, 1100 Lumens, Dimmable, Clear, 2700K, Soft White - 6 Pack (40807)




1 SCENIC SCANCES

Scale: 1/4" = 1'-0"

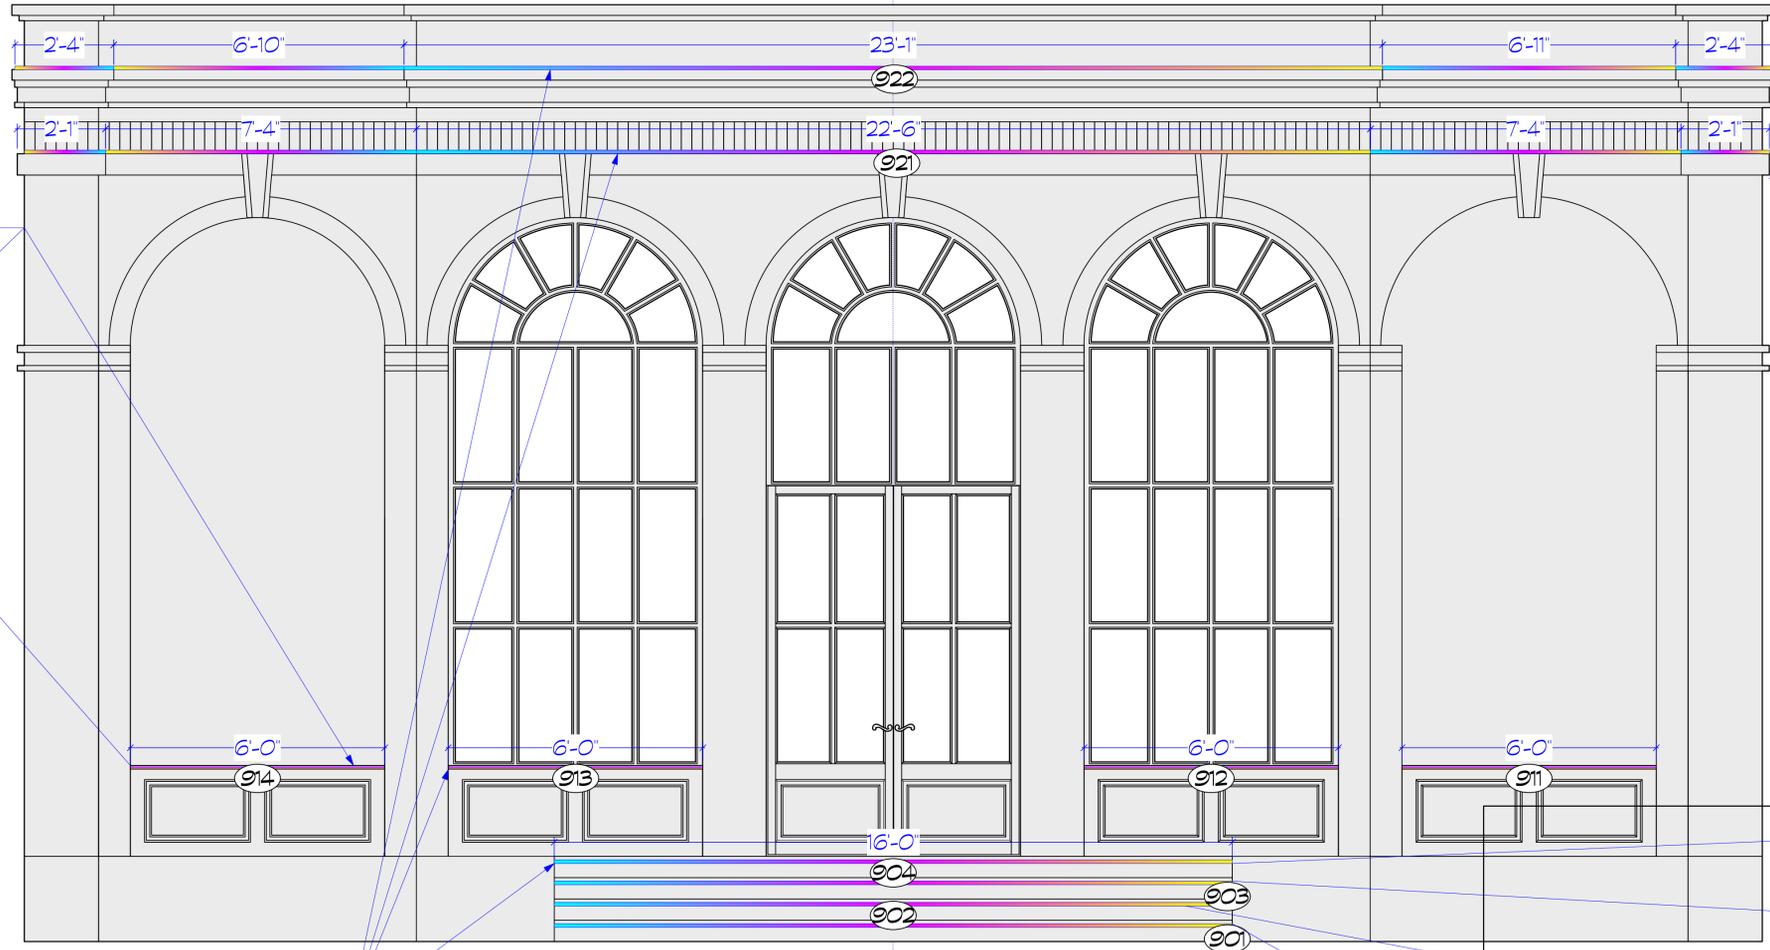

NOTE:
6 SEGMENTS OF CHANNELING NEEDED TO CONCEAL DIODES

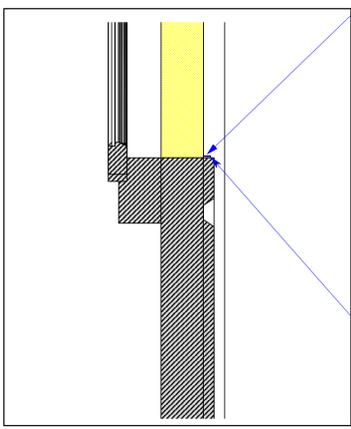

NOTE:
LED TAPE ELLXTRA 5-IN-1 LED STRIP LIGHT, 24V, INDOOR
10 CHANNELS NEEDED, ColorFLEX 24x3A Dimmer
SPEC: RGB2465K-5050-60-24V-5m WHITE FINISH

2 LED TAPE

Scale: 1/2" = 1'-0"

NOTE SCALE CHANGE

Symbol	Description	Count
	Ayrton Straddle Profile @630 W	4
	GLP Impression S500 @750 W	4
	GLP Impression X5 @710 W	8
	Chauvet Rogue R1 Wash @61 W	4
	Altman Spectra Cyc @100w	13
	ETC Source 4 19deg @575 W	15
	ETC Source 4 26deg @575 W	60
	ETC Source 4 36deg @575 W	44
	ETC Source 4 36deg 750 W @750 W	13
	ETC Source 4 50deg 750 W @750 W	13
	ETC Source 4 70deg 750 W @750 W	2
	Altman PAR 64 WFL @1 W	2
	Selecon Compact 6' Fresnel @0.75 W	12
	ETC Source 4 Fresnel @750 W	16
	Light Instr USITT PAR MR-16 Birdie-WFL @65 W	12
	Light Instr USITT 10BP @1000 W	13
	zNestd Iris 2 Vert Top @30 W	15
	Light Instr ADJ Pinspot 38 @30 W	16
	Altman R40 4 Circ 6ft @12 W	4
	Robert Juliat Topaze 1119 @1200 W	2
	USITT Practical Symbol @0 W	10

ACCESSORY LIST		
Symbol	Description	Count
	6.25in Top Hat	38

SFX LIST		
Symbol	Description	Count
	Lock Solutions Unique 2.1 @1500 W	1

Typical Notation	
	Unit Number
	Channel

- General Notes**
- MEASUREMENTS MADE FROM CENTER OF PIPE UNLESS OTHERWISE NOTED
 - ALL UNITS ARE TO HAVE APPROPRIATE FOCUS SLACK AND APPROPRIATE SAFETY HARDWARE
 - PLEASE HAVE SPARE R119 & R182 AVAILABLE AT FOCUS
 - ALL SIDE-ARMED OVERHEAD UNITS HUNG 1'-0" FROM SIDEARM CLAMP
 - ALL FROST SHOULD BE PLACED ON THE SIDE CLOSEST TO LENS OF FIXTURE

THIS DRAWING REPRESENTS DESIGN INTENT, VISUAL CONCEPTS, AND CONSTRUCTION SUGGESTIONS ONLY. IT DOES NOT REPLACE THE KNOWLEDGE AND ADVICE OF A LICENSED STRUCTURAL ENGINEER.

THE DESIGNER IS UNQUALIFIED TO DETERMINE STRUCTURAL APPROPRIATENESS OF THIS DESIGN AND WILL NOT ASSUME RESPONSIBILITY FOR IMPROPER ENGINEERING, IMPLEMENTATION, OR HANDLING OF THE ELEMENTS OF THIS DESIGN.

THE IMPLEMENTATION OF THIS DESIGN MUST COMPLY WITH THE MOST STRINGENT APPLICABLE FEDERAL AND LOCAL SAFETY AND FIRE CODES.

Directed By: Danielle Kay
Lighting Design By: Em Moore
+1 (415) 450 5198

EMMA: NO ONE BUT HERSELF
Revision No. 1, January 19th 2026
405 Hilgard Ave,
Los Angeles, CA 90025

SET ELECTRICS	
Project Manager: Christina Vacciano	Project ID: The Freud Playhouse
Drawn By: EFM	Scale: AS NOTED
Reviewed By: Libby Zamiska & Colin Corralle	Sheet No.: 6
Date: 1/20/2026	of 9