



1 PINSPOTELEVATION
Scale: 1/4" = 1'-0"

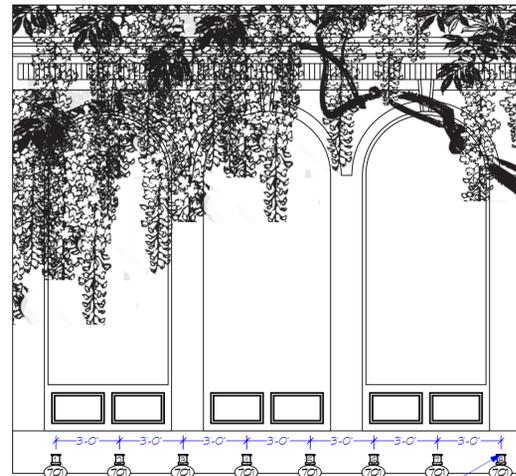


NOTE:
PINSPOTS DRILLED DIRECTLY INTO DECK
FOCUS UPWARD TO SCRAPE SCENIC WALL

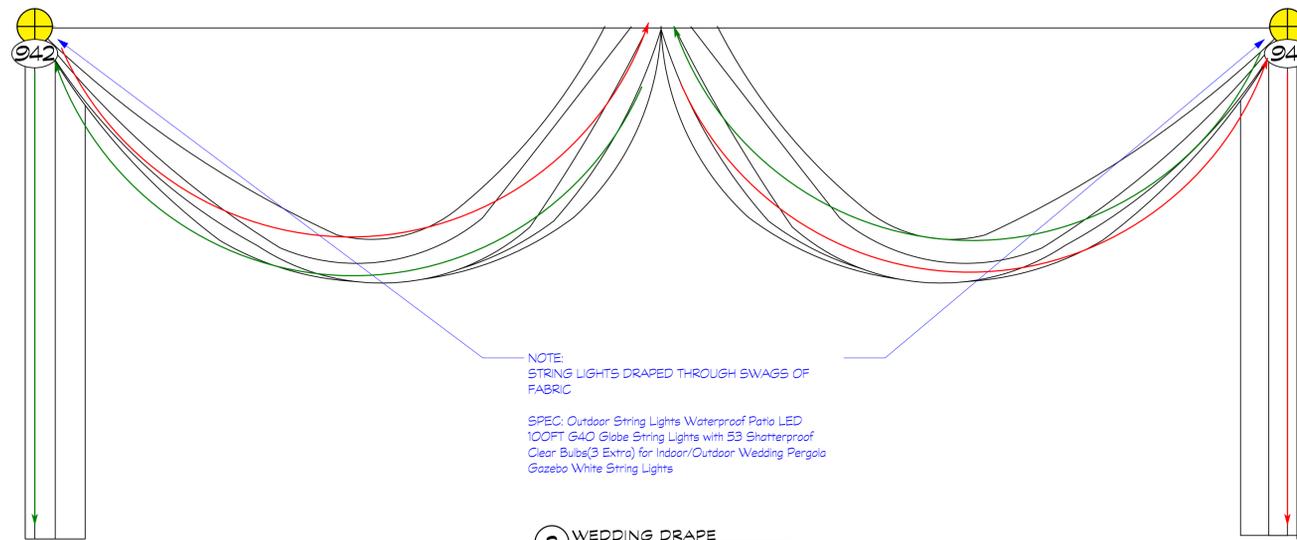

2 WEDDING DRAPE
Scale: 1/2" = 1'-0"

NOTE:
STRING LIGHTS DRAPED THROUGH SWAGS OF FABRIC

SPEC: Outdoor String Lights Waterproof Patio LED 100FT G40 Globe String Lights with 53 Shatterproof Clear Bulbs(3 Extra) for Indoor/Outdoor Wedding Pergola Gazebo White String Lights

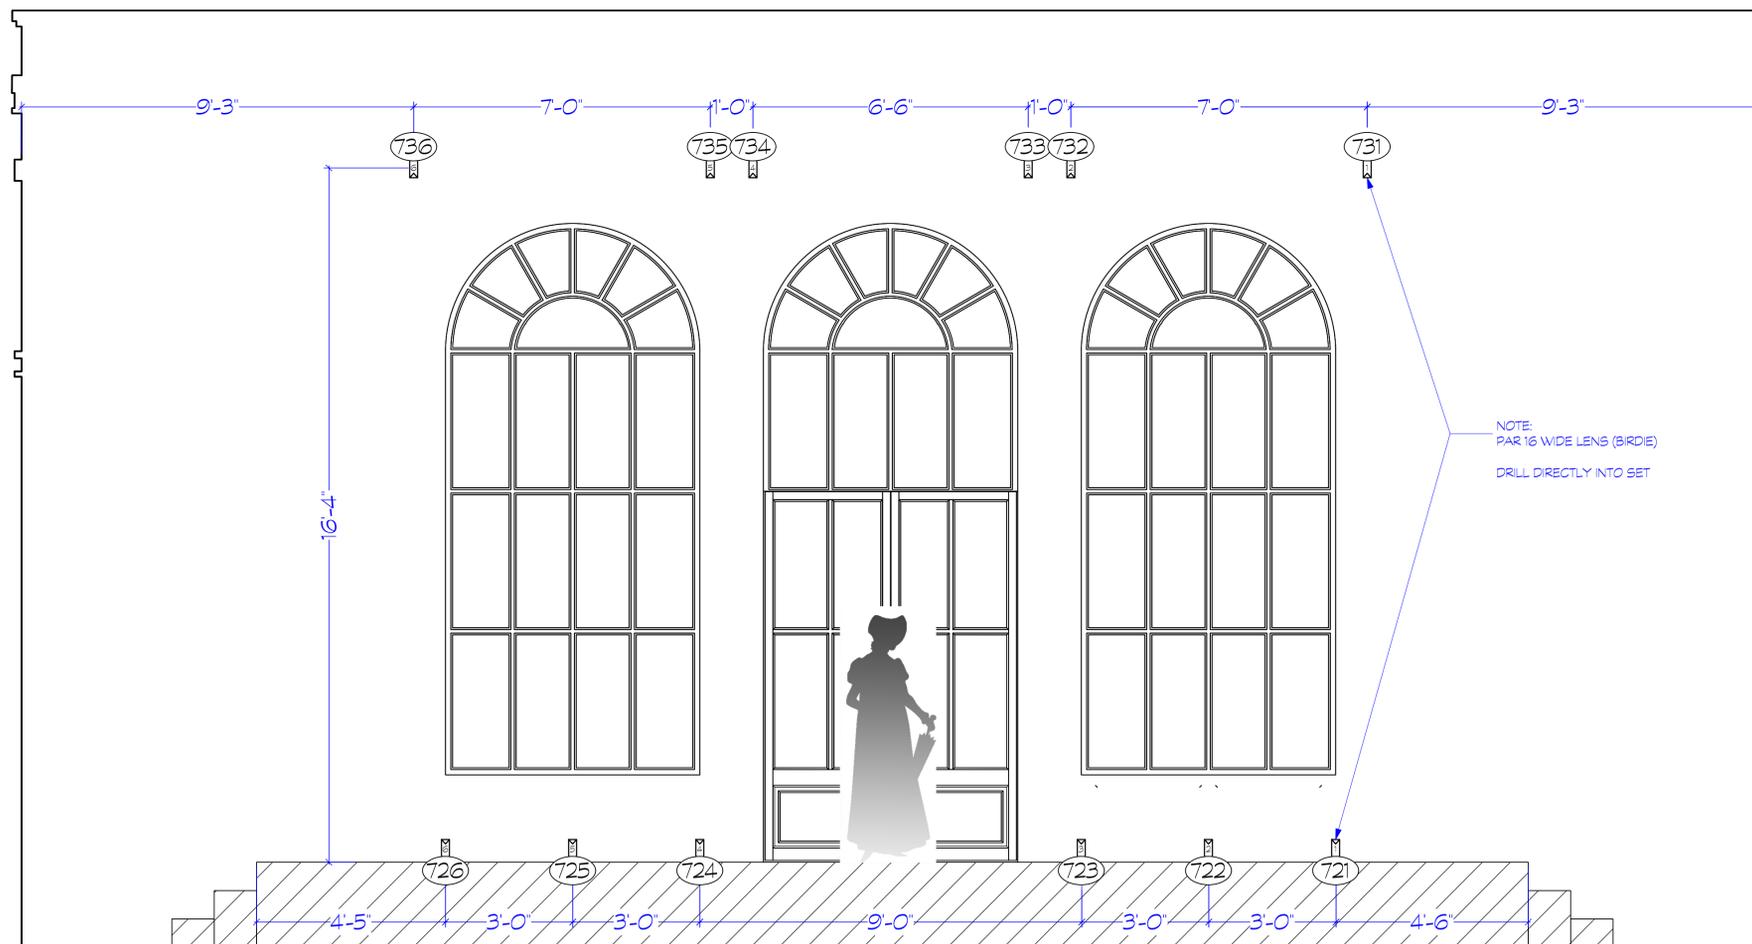

3 BIRDIE ELEVATION
Scale: 1/2" = 1'-0"

NOTE:
PAR 16 WIDE LENS (BIRDIE)
DRILL DIRECTLY INTO SET

Symbol	Description	Count
	Ayrton Straddle Profile @630 W	4
	GLP Impression S500 @750 W	4
	GLP Impression X5 @710 W	8
	Chauvet Rogue R1 Wash @161 W	4
	Altman Spectra Cyc @100w	13
	ETC Source 4 19deg @575 W	15
	ETC Source 4 26deg @575 W	60
	ETC Source 4 36deg @575 W	44
	ETC Source 4 36deg 750 W @750 W	13
	ETC Source 4 50deg 750 W @750 W	13
	ETC Source 4 70deg 750 W @750 W	2
	Altman PAR 64 WFL @1 W	2
	Selecon Compact 6' Fresnel @0.75 W	12
	ETC Source 4 Fresnel @750 W	16
	Light Instr USITT PAR MR-16 Birdie-WFL @65 W	12
	Light Instr USITT 10BP @1000 W	13
	zNestled Iris 2 Vert Top @30 W	15
	Light Instr ADJ Pinpoint 38 @30 W	16
	Altman R40 4 Circ 6ft @12 W	4
	Robert Juliat Topaze 1119 @1200 W	2
	USITT Practical Symbol @0 W	10

ACCESSORY LIST

Symbol	Description	Count
	6.25in Top Hat	38

SFX LIST

Symbol	Description	Count
	Look Solutions Unique 2.1 @1500 W	1

Typical Notation

- General Notes**
- 1) MEASUREMENTS MADE FROM CENTER OF PIPE UNLESS OTHERWISE NOTED
 - 2) ALL UNITS ARE TO HAVE APPROPRIATE FOCUS SLACK AND APPROPRIATE SAFETY HARDWARE
 - 3) PLEASE HAVE SPARE R119 & R132 AVAILABLE AT FOCUS
 - 4) ALL SIDE-ARMED OVERHEAD UNITS HUNG 1'-0" FROM SIDEARM CLAMP
 - 5) ALL FROST SHOULD BE PLACED ON THE SIDE CLOSEST TO LENS OF FIXTURE

THIS DRAWING REPRESENTS DESIGN INTENT, VISUAL CONCEPTS, AND CONSTRUCTION SUGGESTIONS ONLY. IT DOES NOT REPLACE THE KNOWLEDGE AND ADVICE OF A LICENSED STRUCTURAL ENGINEER.

THE DESIGNER IS UNQUALIFIED TO DETERMINE STRUCTURAL APPROPRIATENESS OF THIS DESIGN AND WILL NOT ASSUME RESPONSIBILITY FOR IMPROPER ENGINEERING, IMPLEMENTATION, OR HANDLING OF THE ELEMENTS OF THIS DESIGN.

THE IMPLEMENTATION OF THIS DESIGN MUST COMPLY WITH THE MOST STRINGENT APPLICABLE FEDERAL AND LOCAL SAFETY AND FIRE CODES.

Directed By: Danielle Kay
Lighting Design By: Em Moore
+1 (415) 450 5198

EMMA: NO ONE BUT HERSELF
Revision No. 1 January 19th 2026
405 Hilgard Ave,
Los Angeles, CA 90025

SET ELECTRICS

Project Manager Christina Vacciano	Project ID The Freud Playhouse
Drawn By EFM	Scale AS NOTED
Reviewed By Libby Zamiska & Colin Corralle	Sheet No. 7
Date 1/20/2026	of 9